
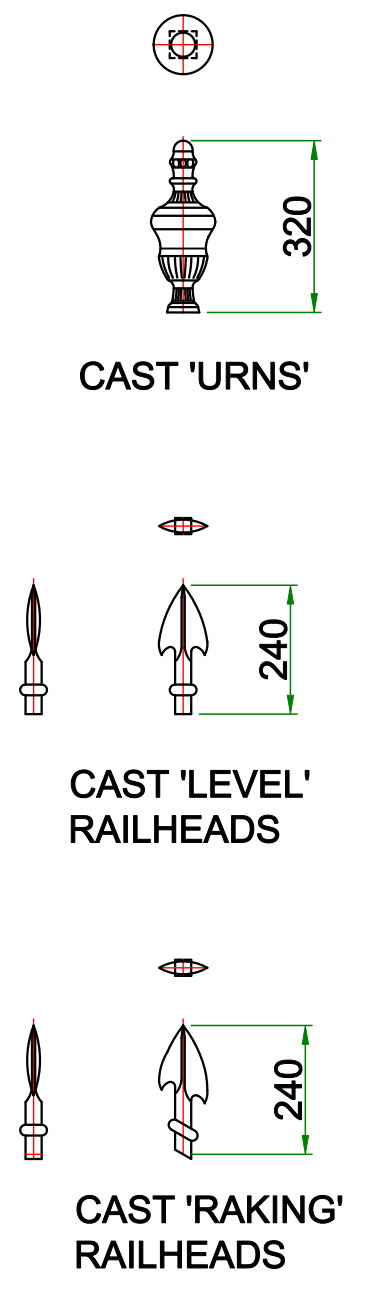
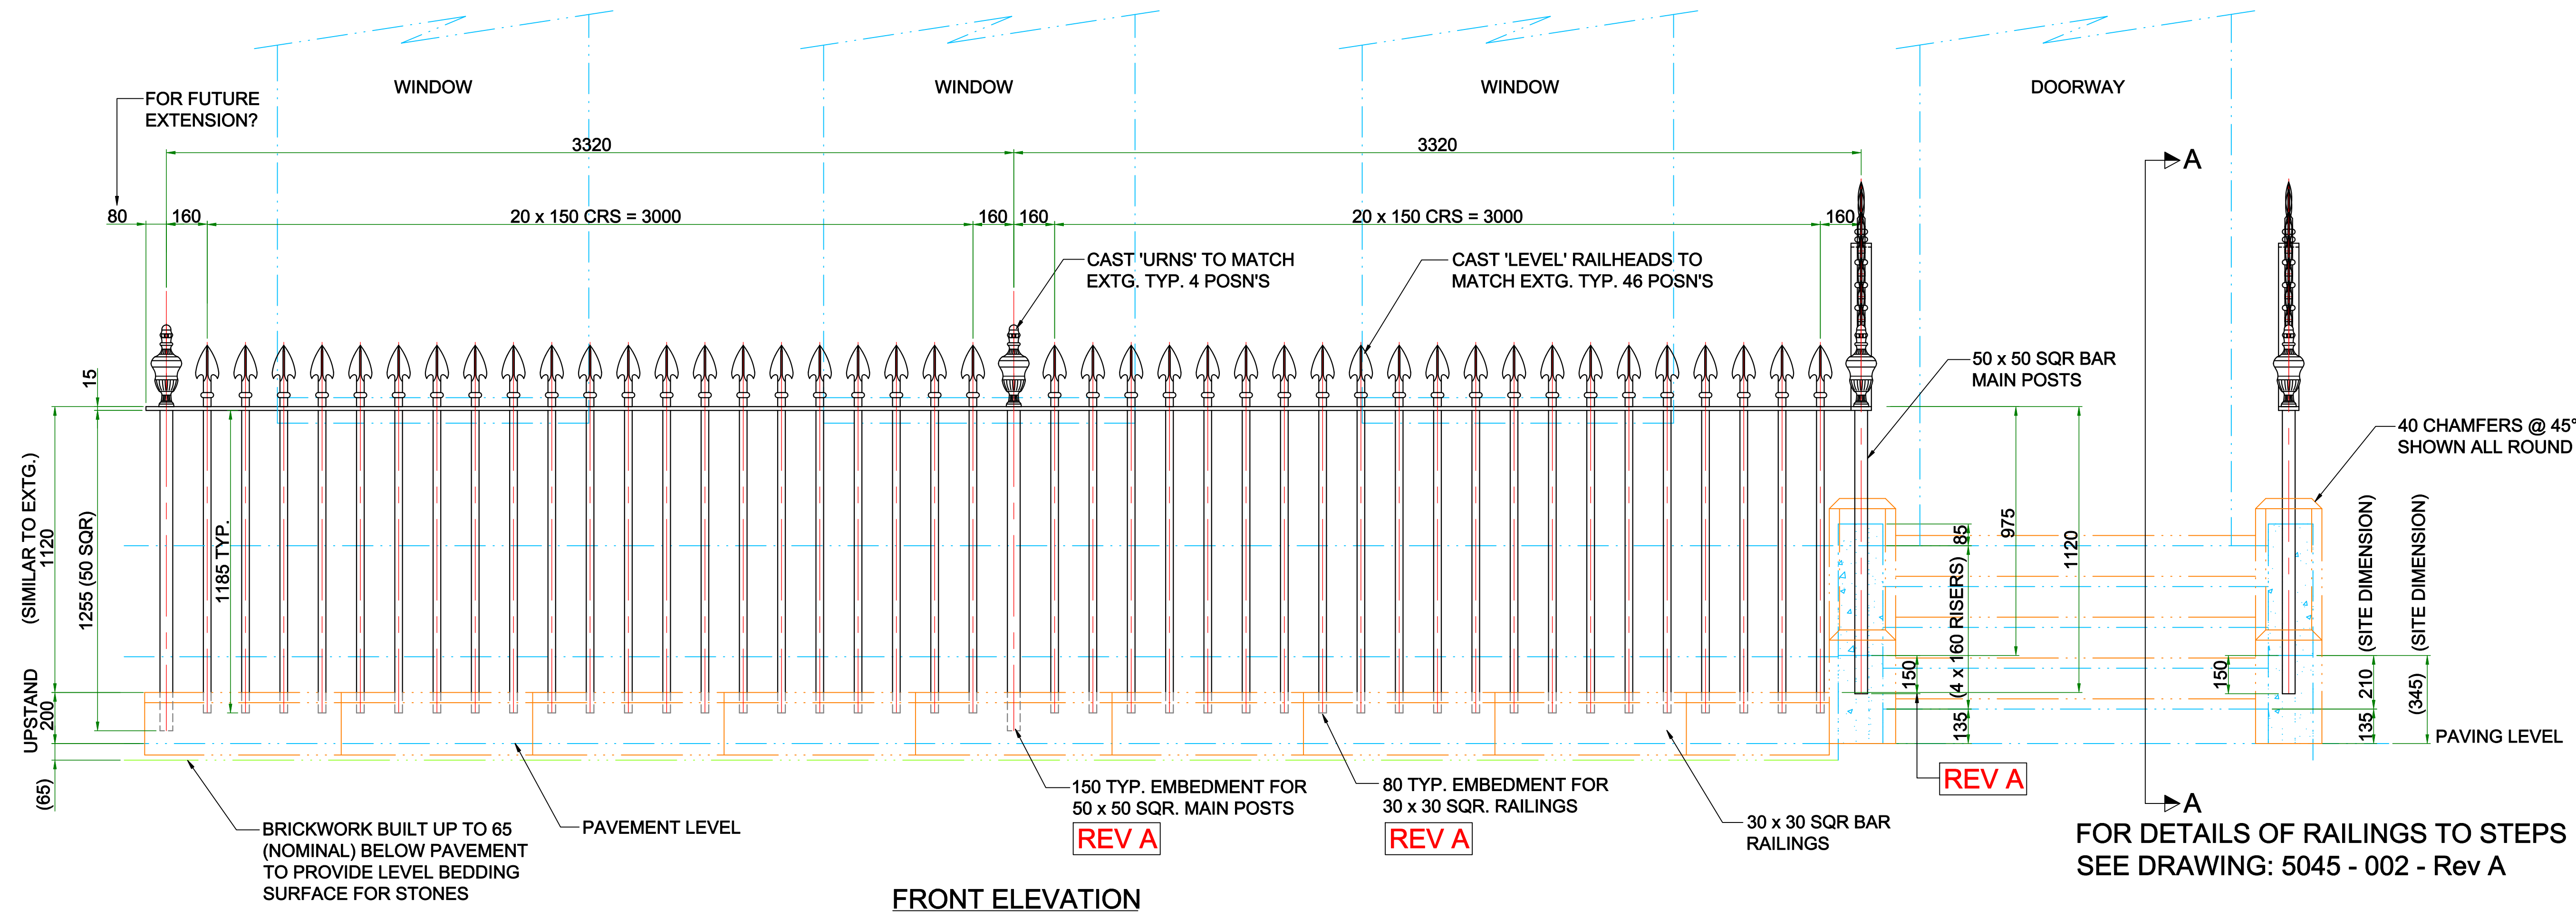


- NOTES:**
- 1) FULLY WELDED CONSTRUCTION
 - 2) ALL PAINTED AT WORKS RED OXIDE PRIMER (FOR FINAL DECORATION BY OTHERS)
 - 3) SEE ALSO DRAWING 5045 - 002 FOR SECTION 'A' - 'A' DETAILS

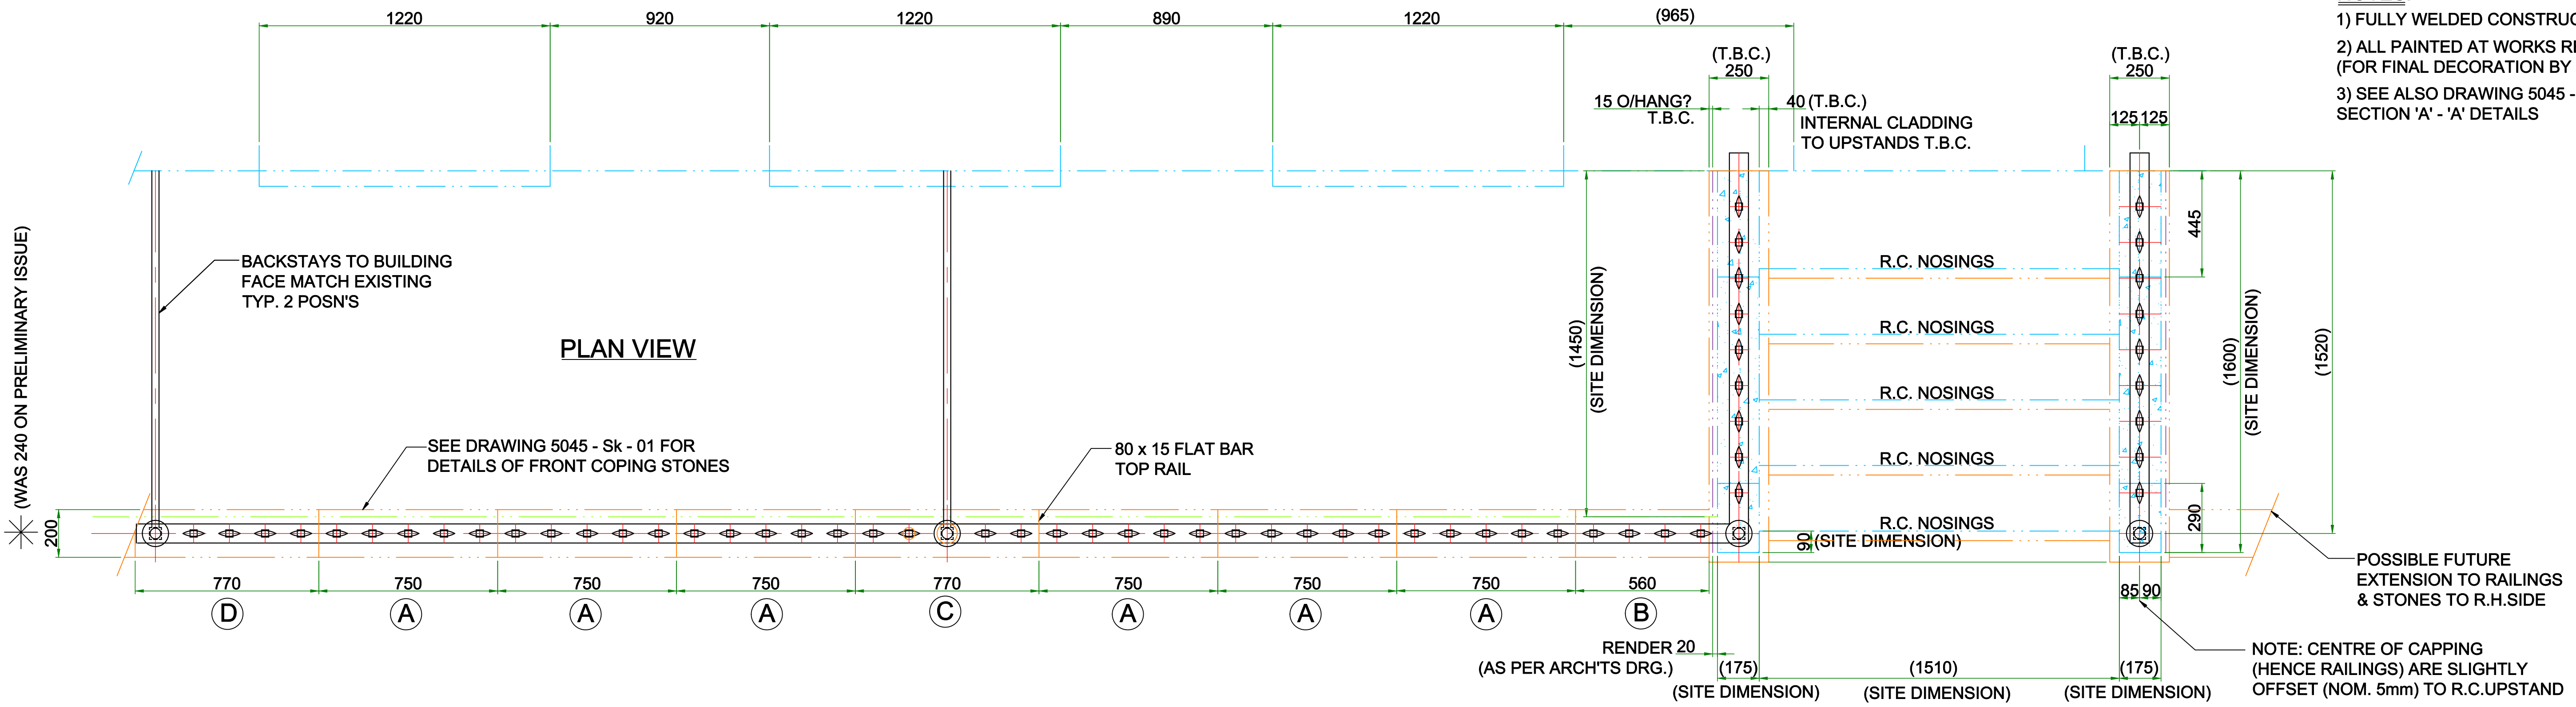

FOR DETAILS OF RAILINGS TO STEPS
SEE DRAWING: 5045 - 002 - Rev A

Rev	MC	Date	NOV. 11	Scale	1 : 10 @ A0
Client MAURICE WILLIAMS CONSTRUCTION LTD.					
Project 27a BRYANSTON SQUARE, LONDON, W1H 2DT					
MATERIALS					
A	EMBEDMENT INTO STONES REDUCED TO 80 (30 SQR) & 150 (50 SQR)	25.11.11	MC		
	FRONT STONES REDUCED TO 200 WIDE (WAS 240)	21.11.11	MC		
Drawing Title RAILINGS TO FRONT ELEVATION					
Drawing No. 5045 - 001					
Rev. A					

METALCRAFT *Tottenham Limited*
 6 - 40 DURNFORD STREET
 SEVEN SISTERS ROAD
 LONDON N15 5NQ Tel: 020 8802 1715 Fax: 020 8802 1258
 E Mail: sales@makingmetalwork.com