


- NOTES:**
- 1) STAIRCASE DESIGNED TO COMPLY WITH FIRE AUTHORITY REGULATIONS AND TO BUILDING REGULATIONS: PART 'K 1' 'INSTITUTIONAL & ASSEMBLY USE'
 - 2) ALL ITEMS HOT DIP GALVANIZED TO BS EN ISO 1461 (2009)
 - 3) HANDRAIL CONSTRUCTION: HANDRAIL: 40 x 12 H.R.S.E. CONVEX
BOTOM RAIL: 30 x 8 FLAT BAR
MAIN BALUSTERS: 30 x 30 SQR. BAR
IN-FILL BALUSTERS: 12 x 12 SQR. BAR
 - 4) FOR OTHER DETAILS, REFER TO DRAWINGS 4951 - 01 / 02 / 03 / 04
 - 5) FOR FOUNDATION SETTING OUT REFER TO DRAWING 4951 - 102

REV B

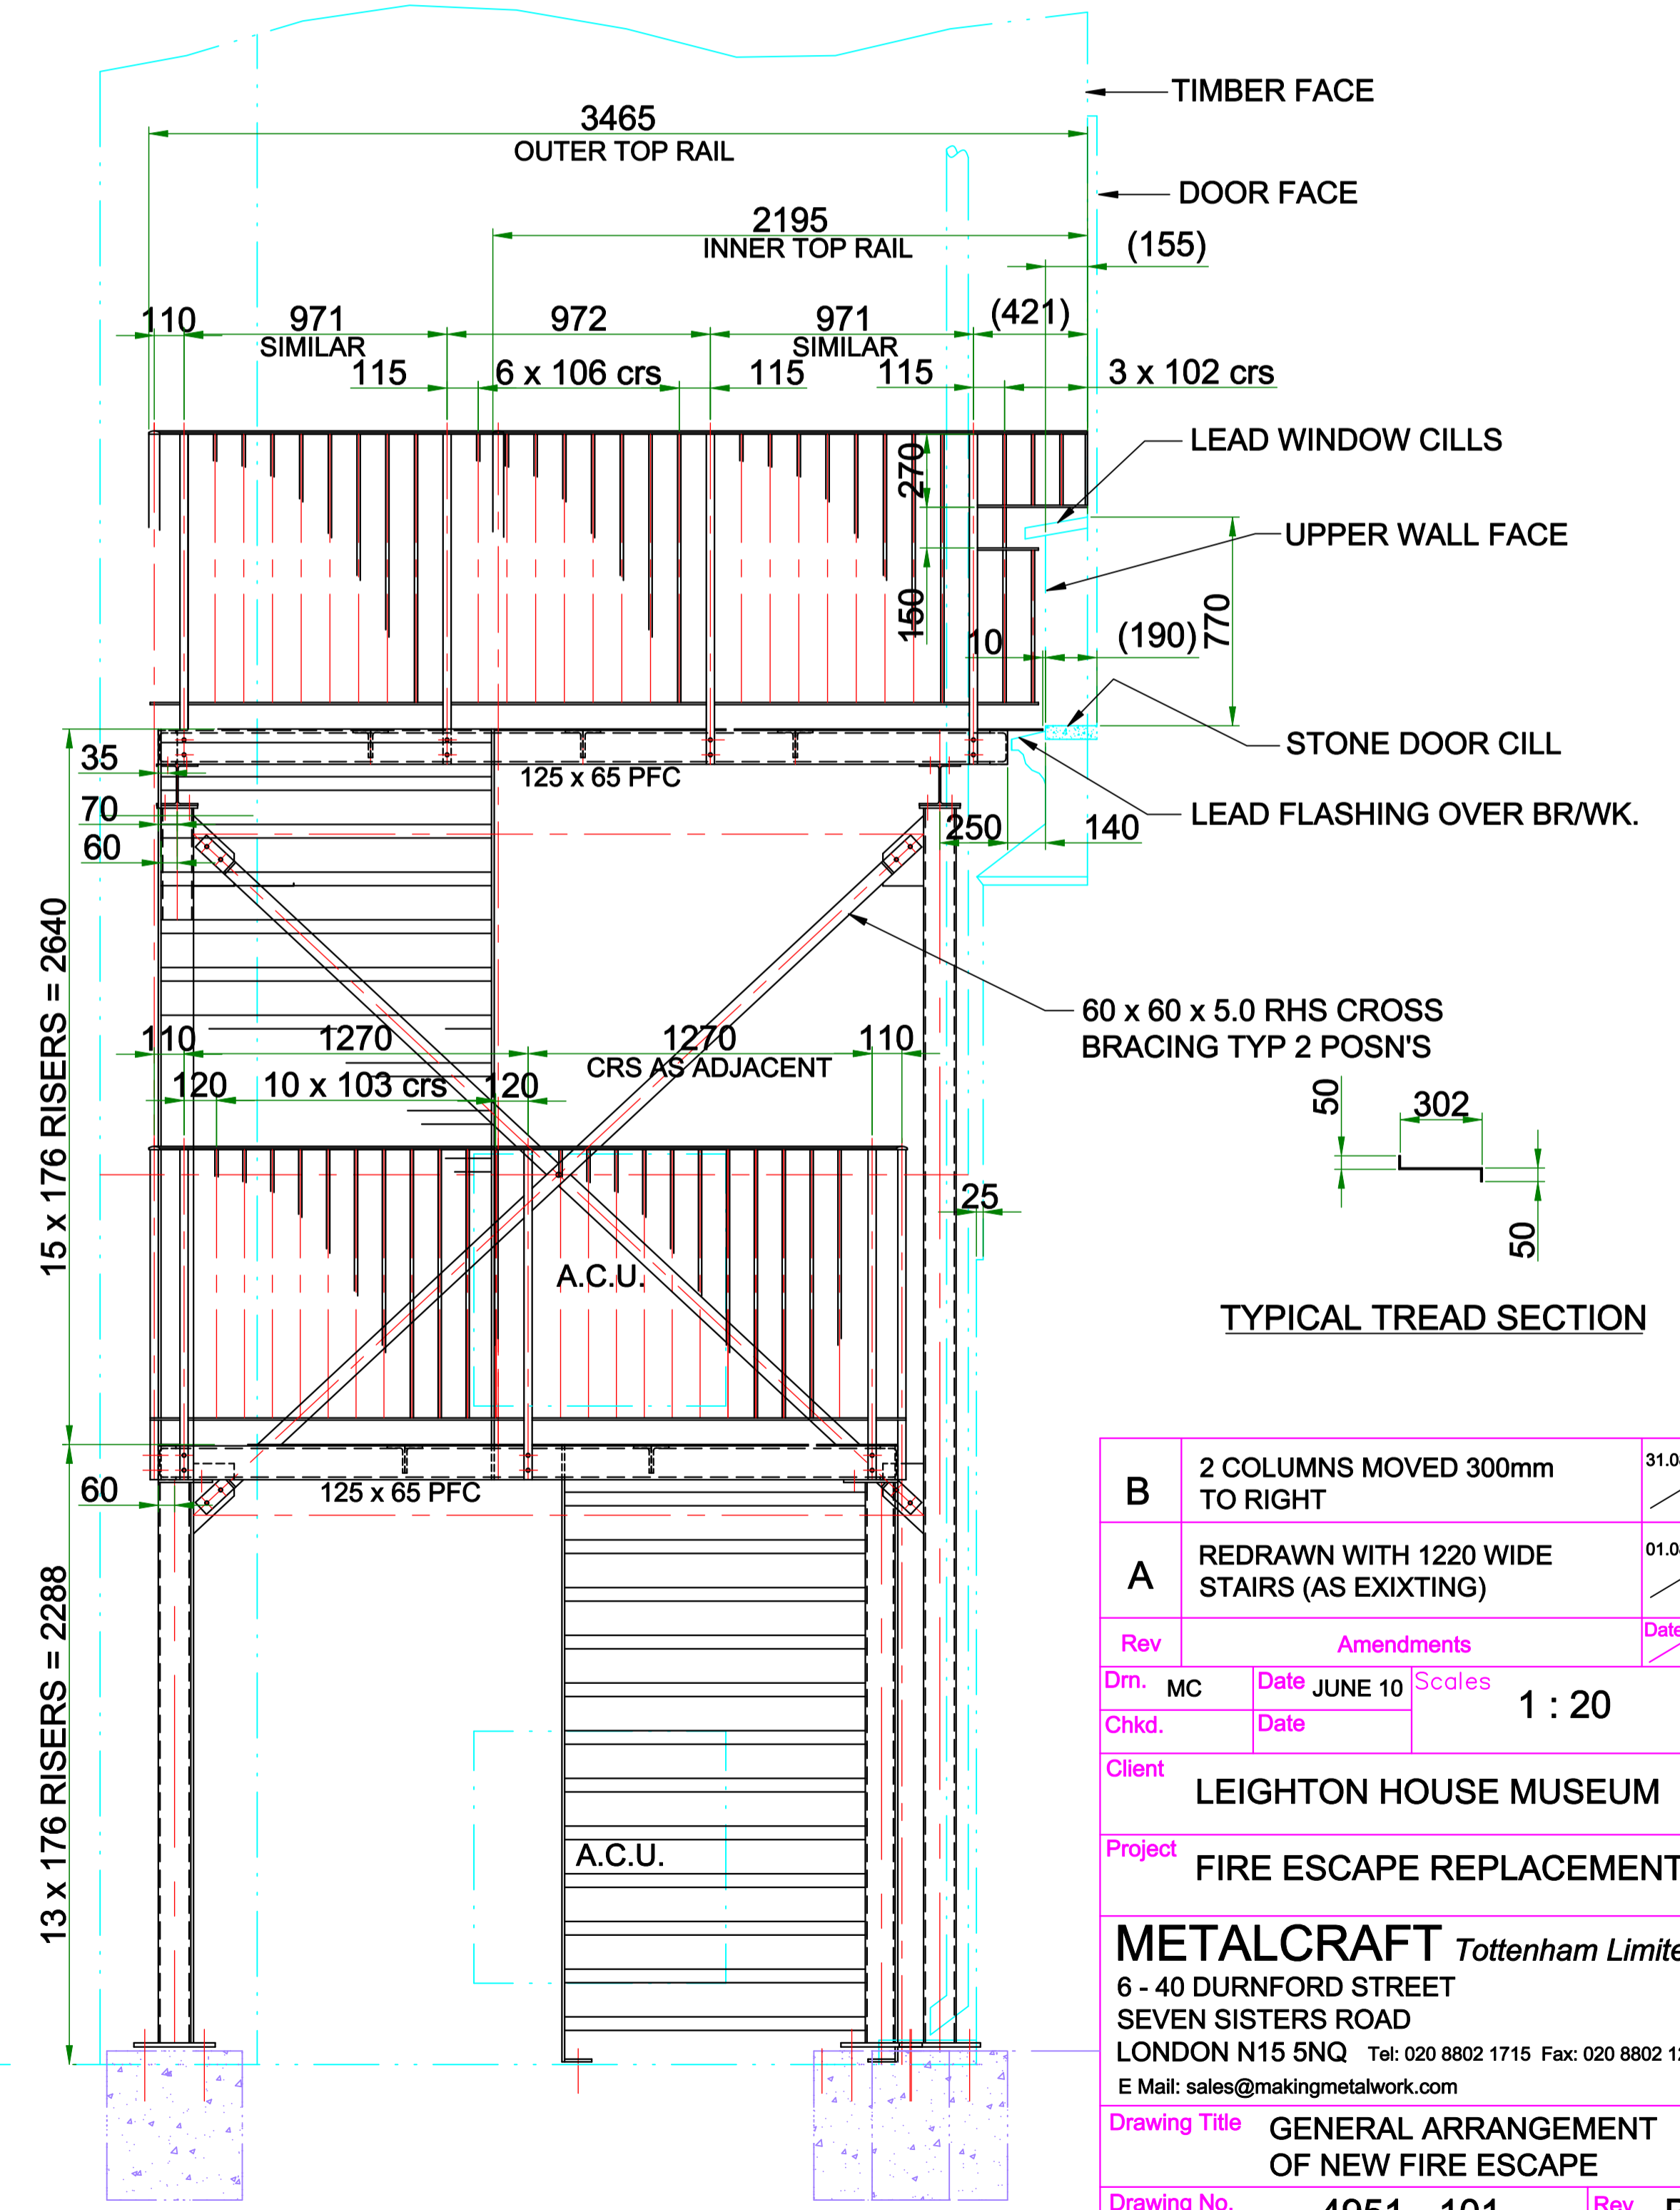

TYPICAL TREAD SECTION

Rev	Amendments	Date	Scale
Dr. MC		31.08.10	1 : 20
Chkd.	Date		
Client LEIGHTON HOUSE MUSEUM			
Project FIRE ESCAPE REPLACEMENT			
METALCRAFT <i>Tottenham Limited</i> 6 - 40 DURNFORD STREET SEVEN SISTERS ROAD LONDON N15 5NQ Tel: 020 8802 1715 Fax: 020 8802 1258 E Mail: sales@makingmetalwork.com			
Drawing Title GENERAL ARRANGEMENT OF NEW FIRE ESCAPE			
Drawing No. 4951 - 101			Rev. B